
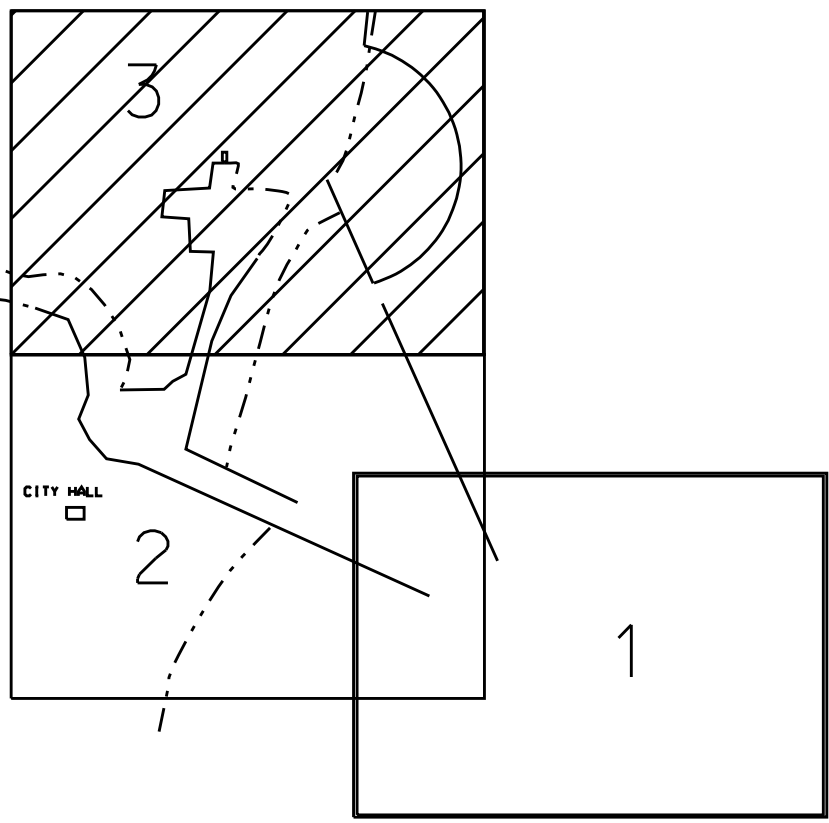


COORDINATE TABLE			
STA.	DESCRIPTION	NORTHING	EASTING
35	CHANNEL PT.	239342.411	2621122.040
36	DO.	239316.184	2621218.527
37	DO.	239310.592	2621232.546
38	DO.	239310.915	2621332.941
39	DO.	239353.568	2621224.412
40	DO.	239352.004	2621326.706
41	DO.	240114.247	2621065.730
42	DO.	240129.244	2621166.452
43	DO.	240314.145	2621059.731
44	DO.	240329.142	2621559.452
K	CENTERLINE PT.	239329.329	2621170.281
L	DO.	239711.254	2621282.732
M	DO.	240320.294	2621264.632

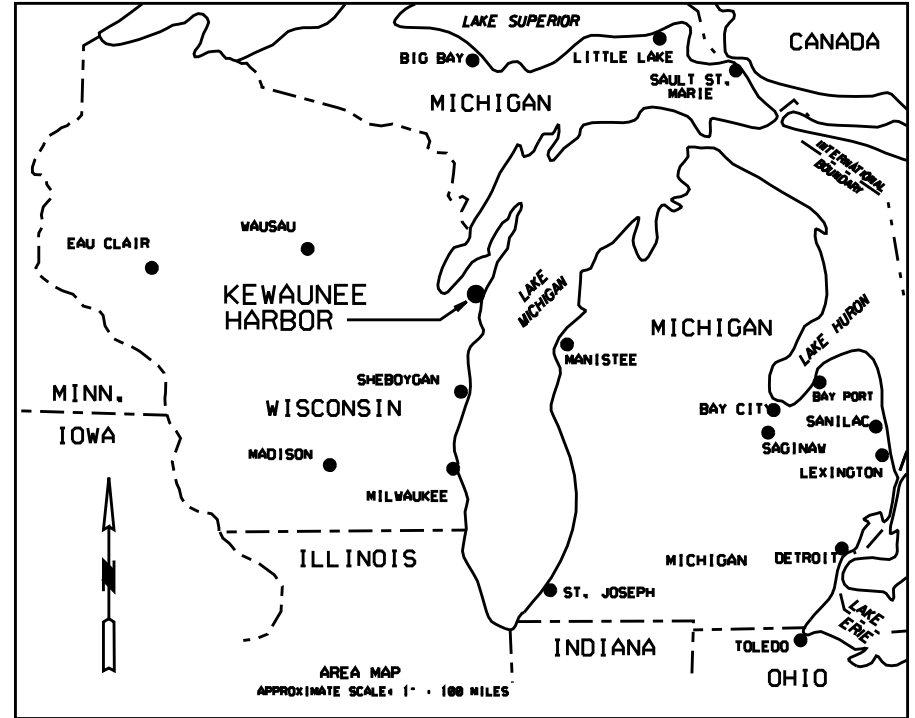

**LEGEND:**  
PROJECT LIMITS  
PROJECT DEPTH 20 FEET  
20.0 FT. CONTOUR

△ GPS CONTROL MONUMENT  
△ BRONZE DISK SET IN CONCRETE  
○ PROJECT LIMIT POINT


THE SURVEY SHOWN WAS CONDUCTED BY THE KEWAUNEE AREA OFFICE SURVEY PARTY ON 05 & 16 AUGUST 2004 USING GPS POSITIONING, AN INNSPACE 448 SOUNDER, AND A HYPACK HYDROGRAPHIC SURVEY SYSTEM.

**NOTES:**  
SURVEY CONTROL AND BENCH MARK DATA IS AVAILABLE FROM THE DETROIT DISTRICT, ENGINEERING & TECHNICAL SERVICES, OPERATIONS TECHNICAL SUPPORT BRANCH, KEWAUNEE AREA OFFICE.

THE GRID COORDINATE SYSTEM SHOWN IS REFERENCED TO THE WISCONSIN STATE PLANE COORDINATE SYSTEM, LAMBERT PROJECTION, CENTRAL ZONE (4802), NORTH AMERICAN DATUM 1983 (NAD83), US FOOT.

ALL SOUNDINGS ARE IN FEET AND ARE REFERENCED TO LOW WATER DATUM ELEVATION 576.8 FEET ABOVE MEAN SEA LEVEL, I.G.L.D. 1955.

THE INFORMATION DEPICTED ON THIS MAP REPRESENTS THE RESULTS OF SURVEYS MADE ON THE DATES INDICATED AND CAN ONLY BE CONSIDERED AS INDICATING THE GENERAL CONDITIONS AT THAT TIME.

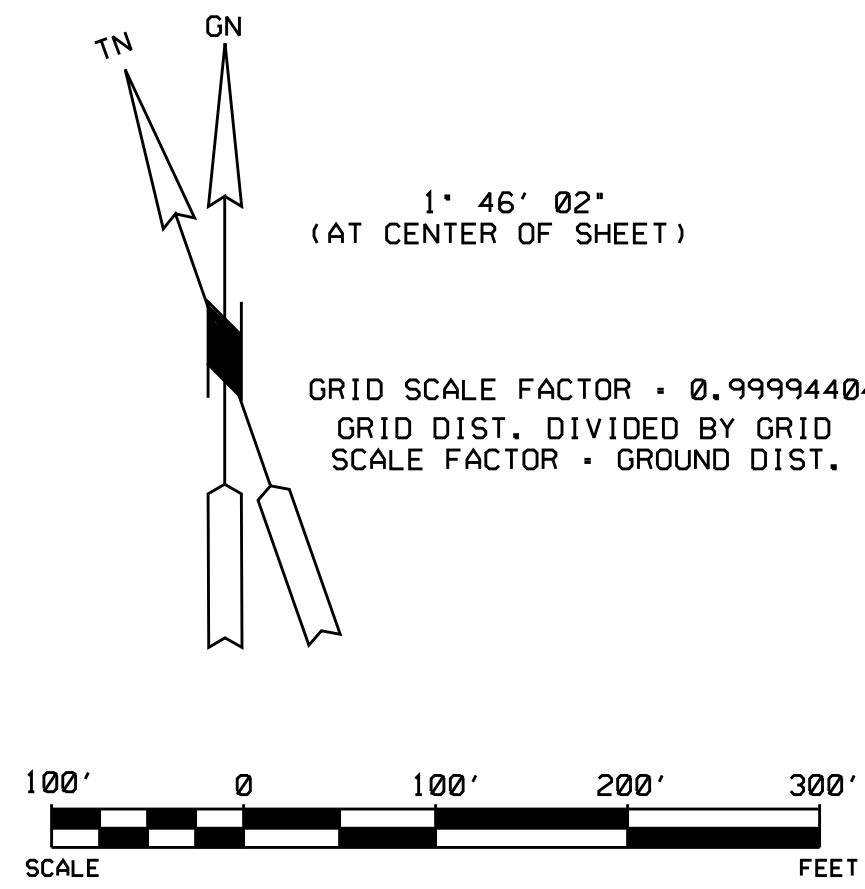

U.S. ARMY ENGINEER DISTRICT, DETROIT CORPS OF ENGINEERS DETROIT, MICHIGAN	
KEWAUNEE HARBOR, WISCONSIN CONDITION OF CHANNEL - AUG. 2004	
DRAWN BY: M.E.S.	APPROVAL RECOMMENDED: DATE: _____
REVIEWED BY: R.D.M.	APPROVED: P.E. CHIEF, ENGINEERING & TECHNICAL SERVICES
CHECKED BY: T.R.J.	DATE: _____
REVIEWED BY: CHIEF, Kewaunee Area Office	DATE: _____
SUBMITTED BY: CHIEF, Kewaunee Area Office	DATE: _____
APPROVED BY: CHIEF, Kewaunee Area Office	DATE: _____
SCALE AS SHOWN SHEET 3 OF 3	

K.A.O.  
40-C6  
89  
24AUG04